



high back sofas



sensory table



wobble stools
& cushion



mobile, writable wedge
tables in dual space



postura pupil chairs



modular upholstered stool



flip top tables in single classroom



flip top AV stand for interactive zone



bean bags



log stools



mobile bookcase




ipad storage




book corner



teaching wall

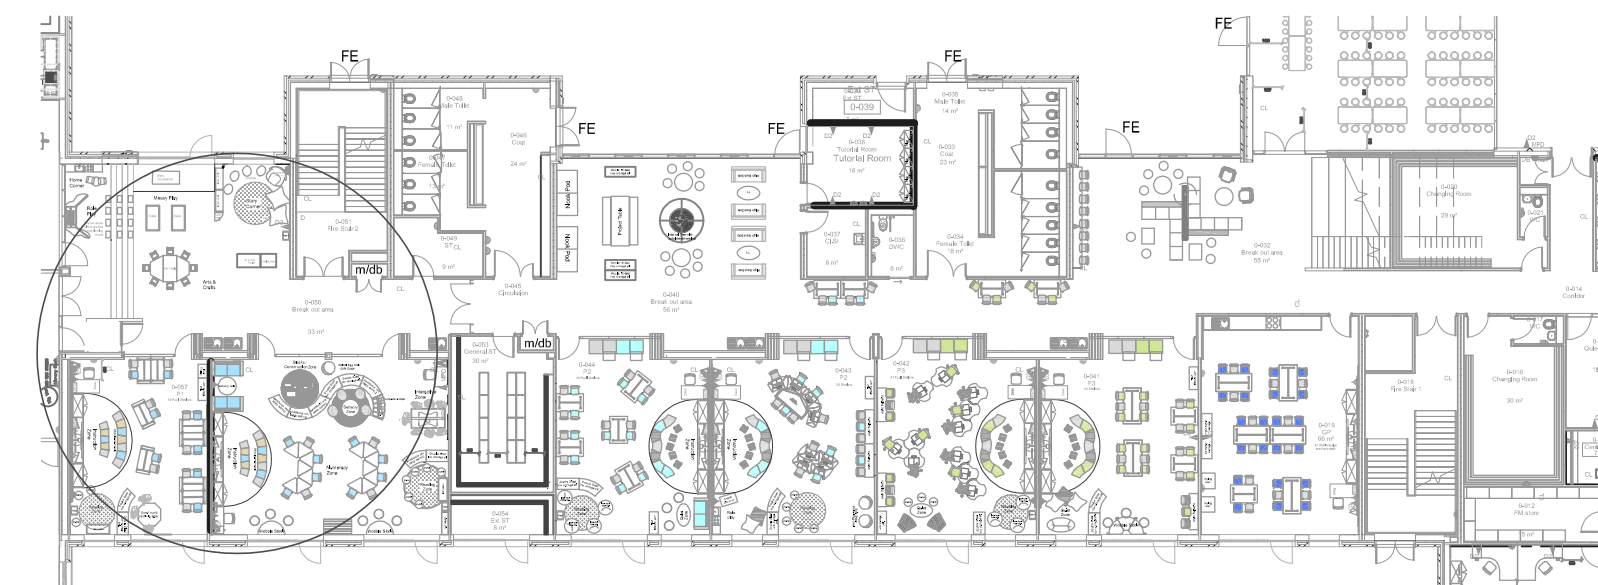

LOCATION PLAN: NTS

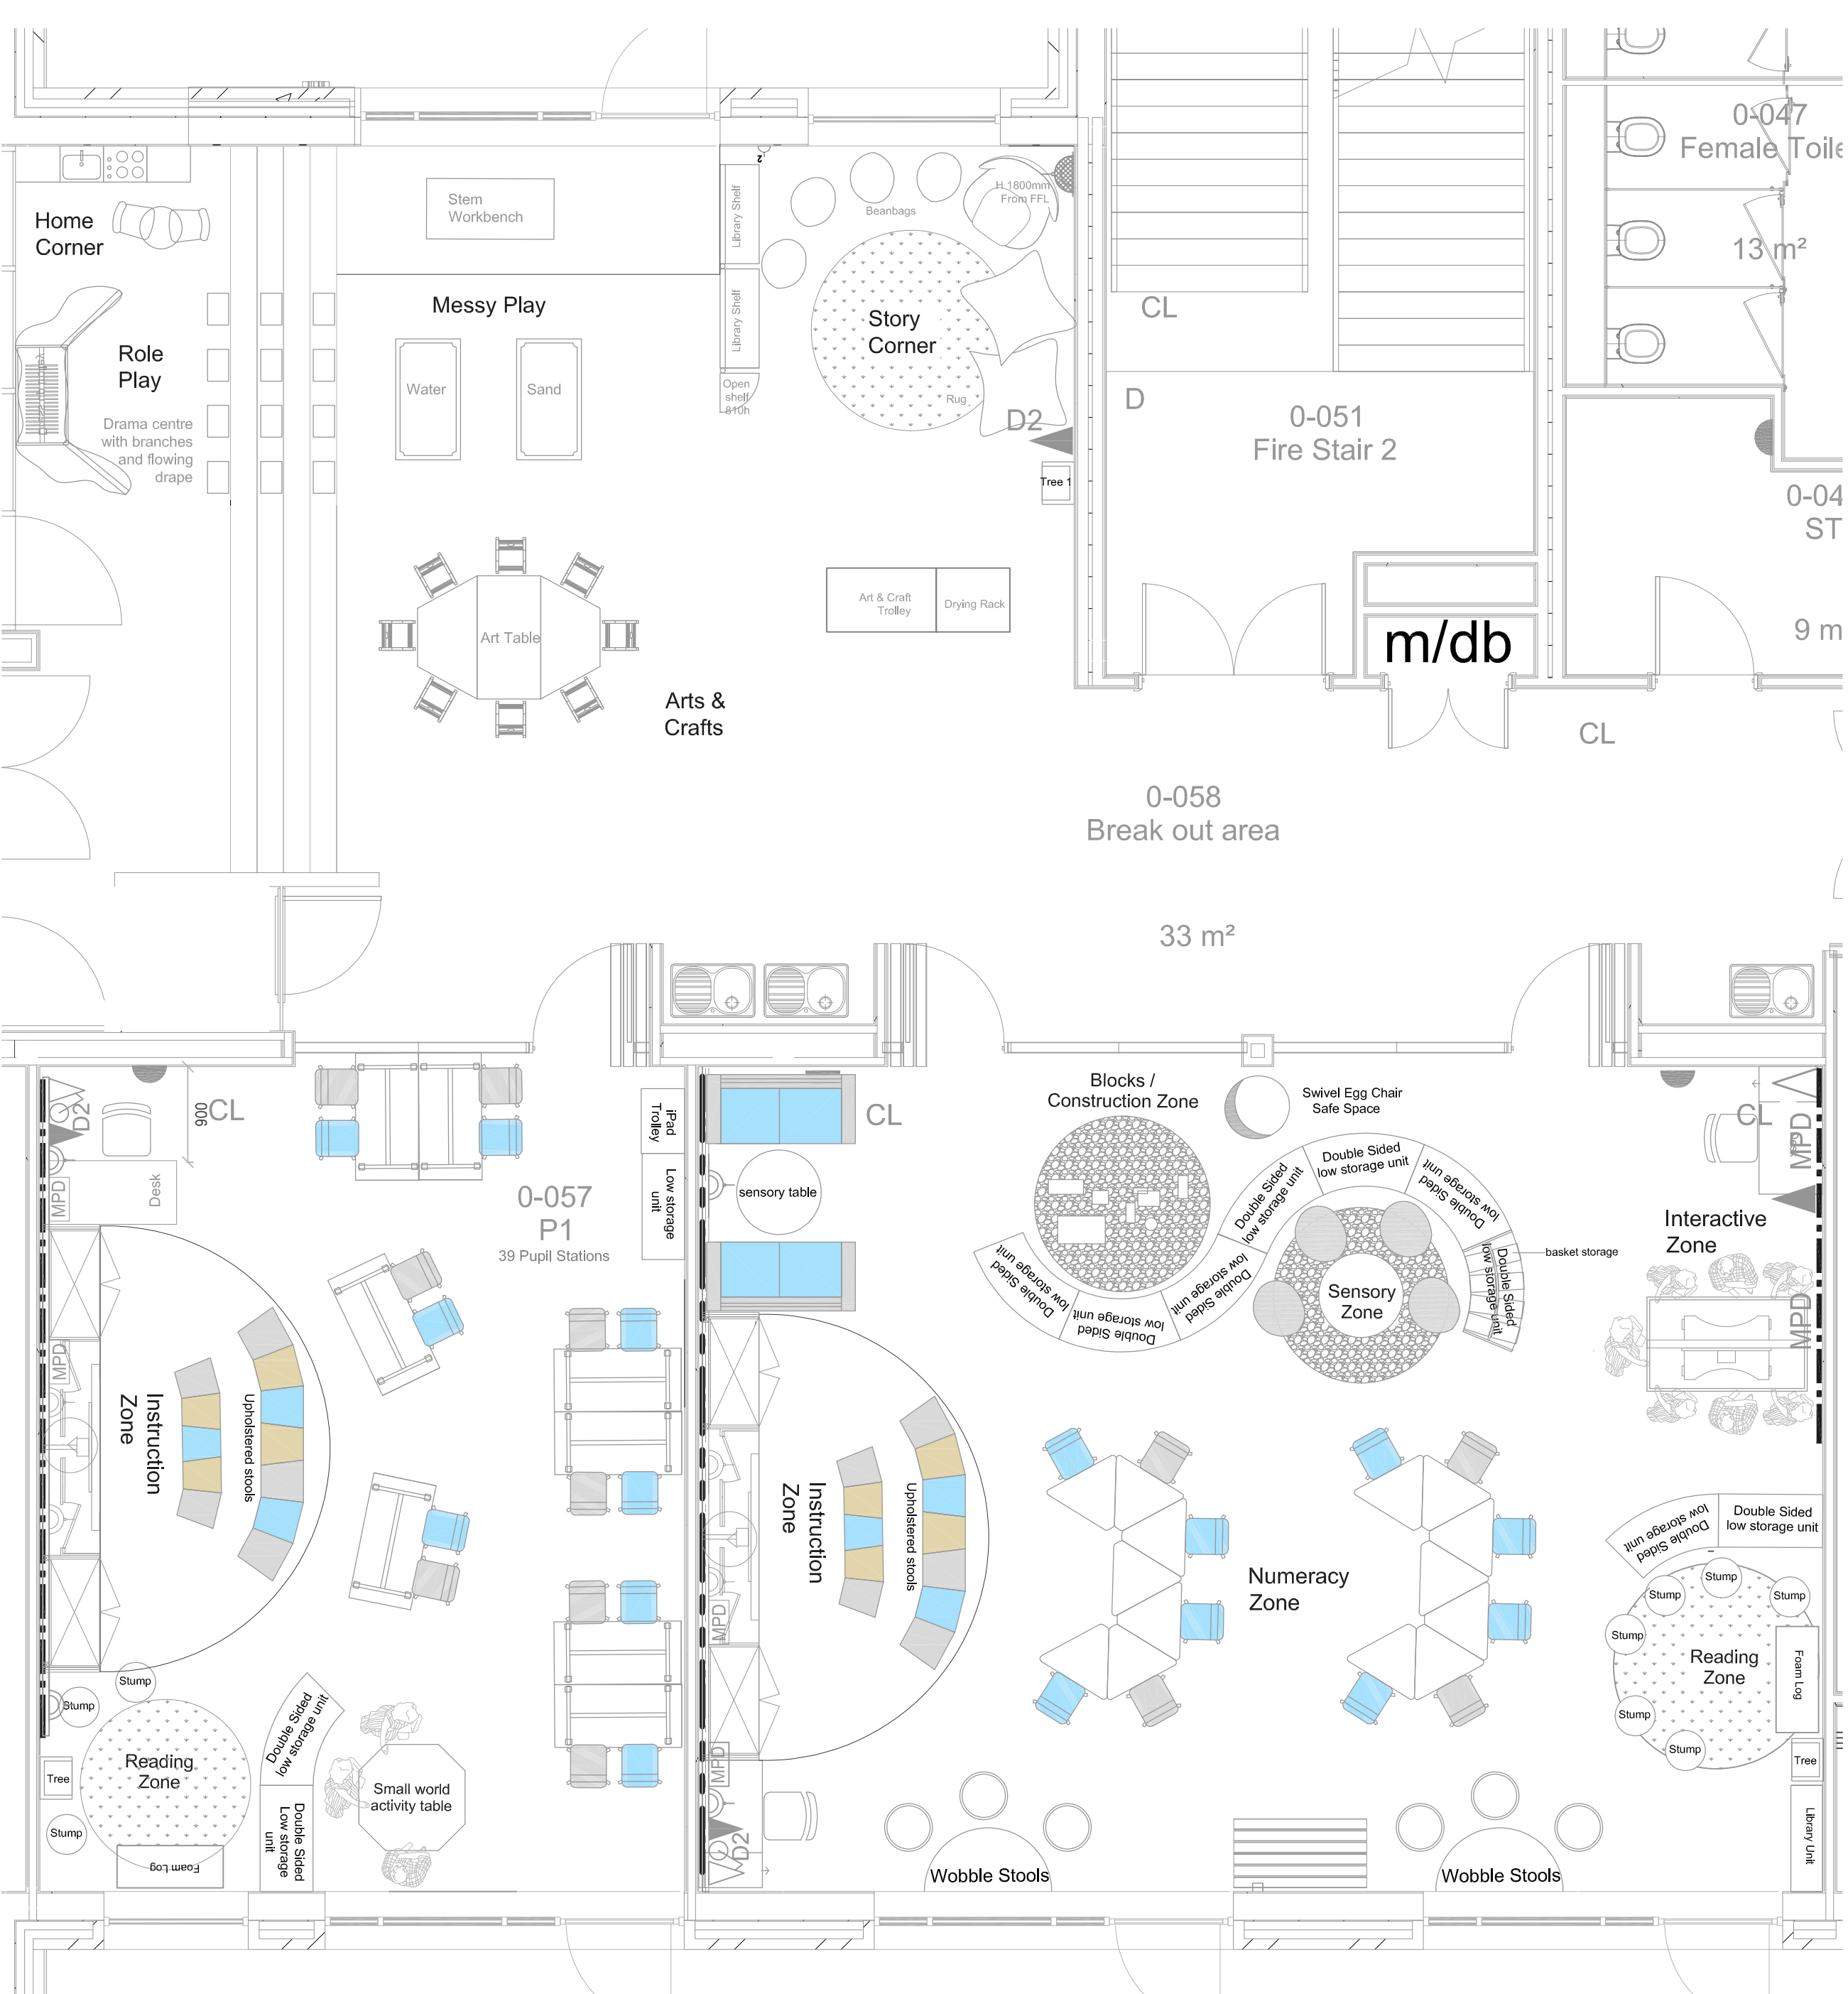

PRIMARY 1 CLASSROOM, DUAL CLASSROOM & BREAK OUT AREA PLAN: 1:50

EDINBURGH
THE CITY OF EDINBURGH COUNCIL

CAPITAL PROGRAMME TEAM
4 East Market Street, Edinburgh. EH8 8BG
Tel. 0131 200 2000 Fax.0131 529 6209

Project. St John's Primary School				
Drawing Title. P1 classrooms & break out area				
Project No. F0190			Purpose/Issue. For Approval	Date. 16.4.18
Drawing No. ID(80)004	Rev. -	Scale. 1:50	Drawn. KR	Checked/Date
DO NOT SCALE THIS DRAWING				