



connect table in classroom 2

mobile bookcase

bean bags


laptop tables for use at sofas and stools

postura chairs


upholstered stools




flip top tables in classroom 1

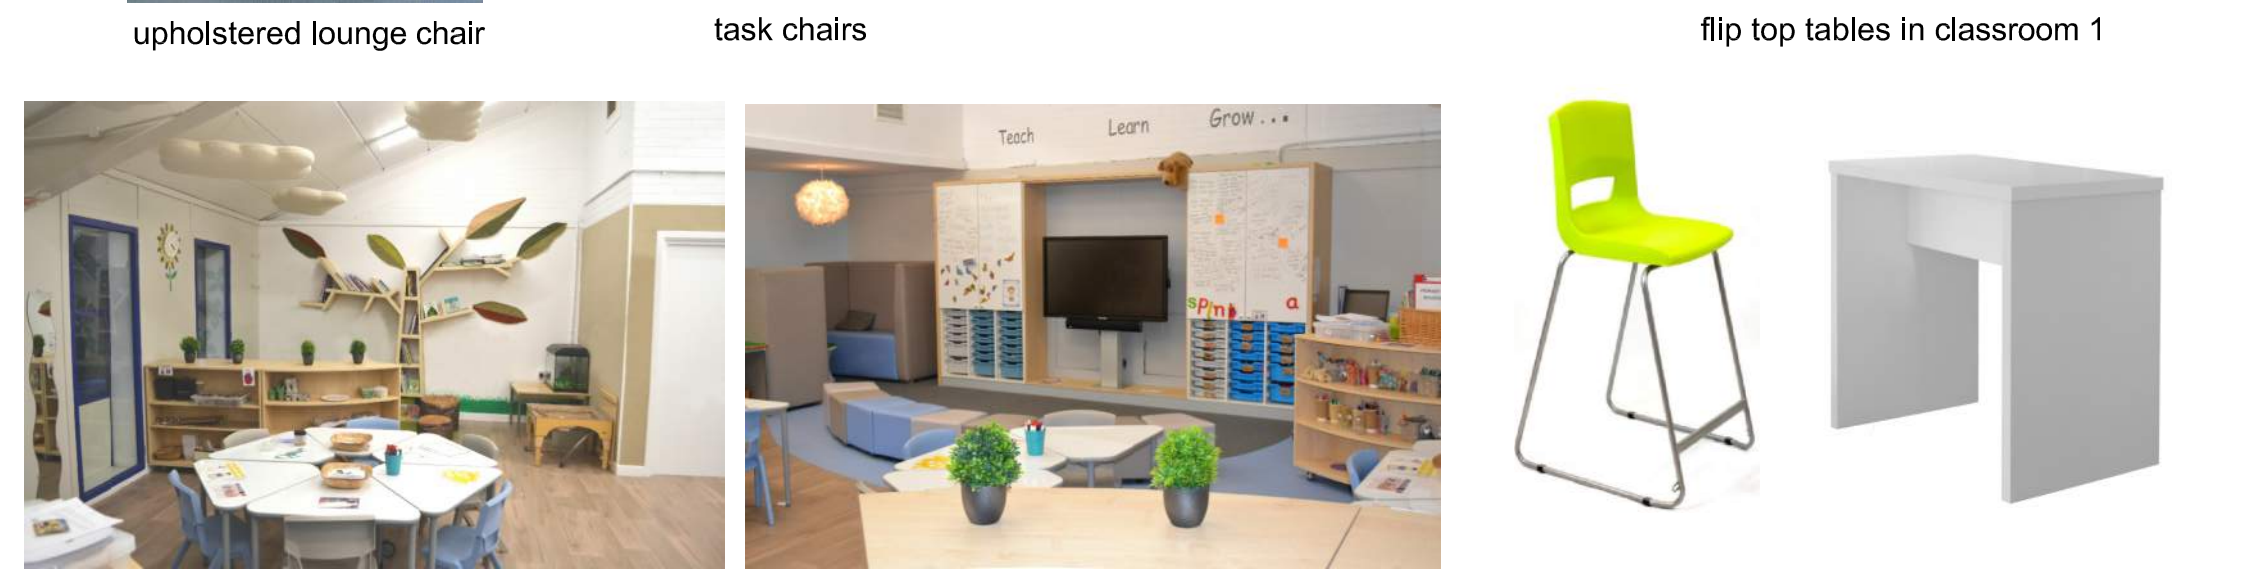

postura high chair and high bench

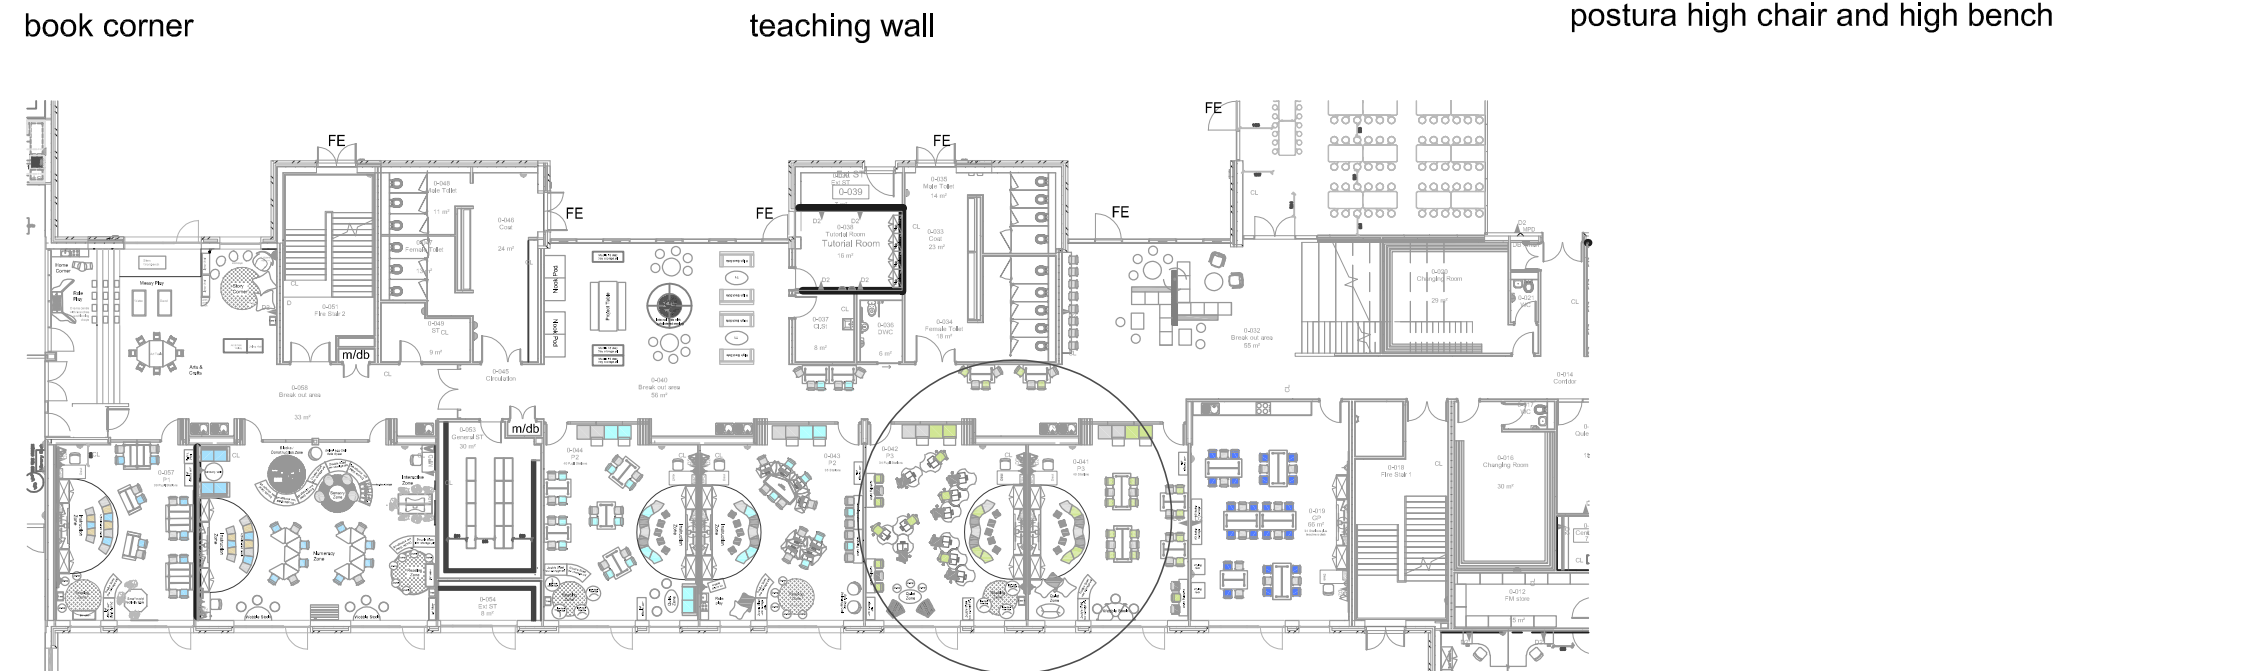

LOCATION PLAN: NTS

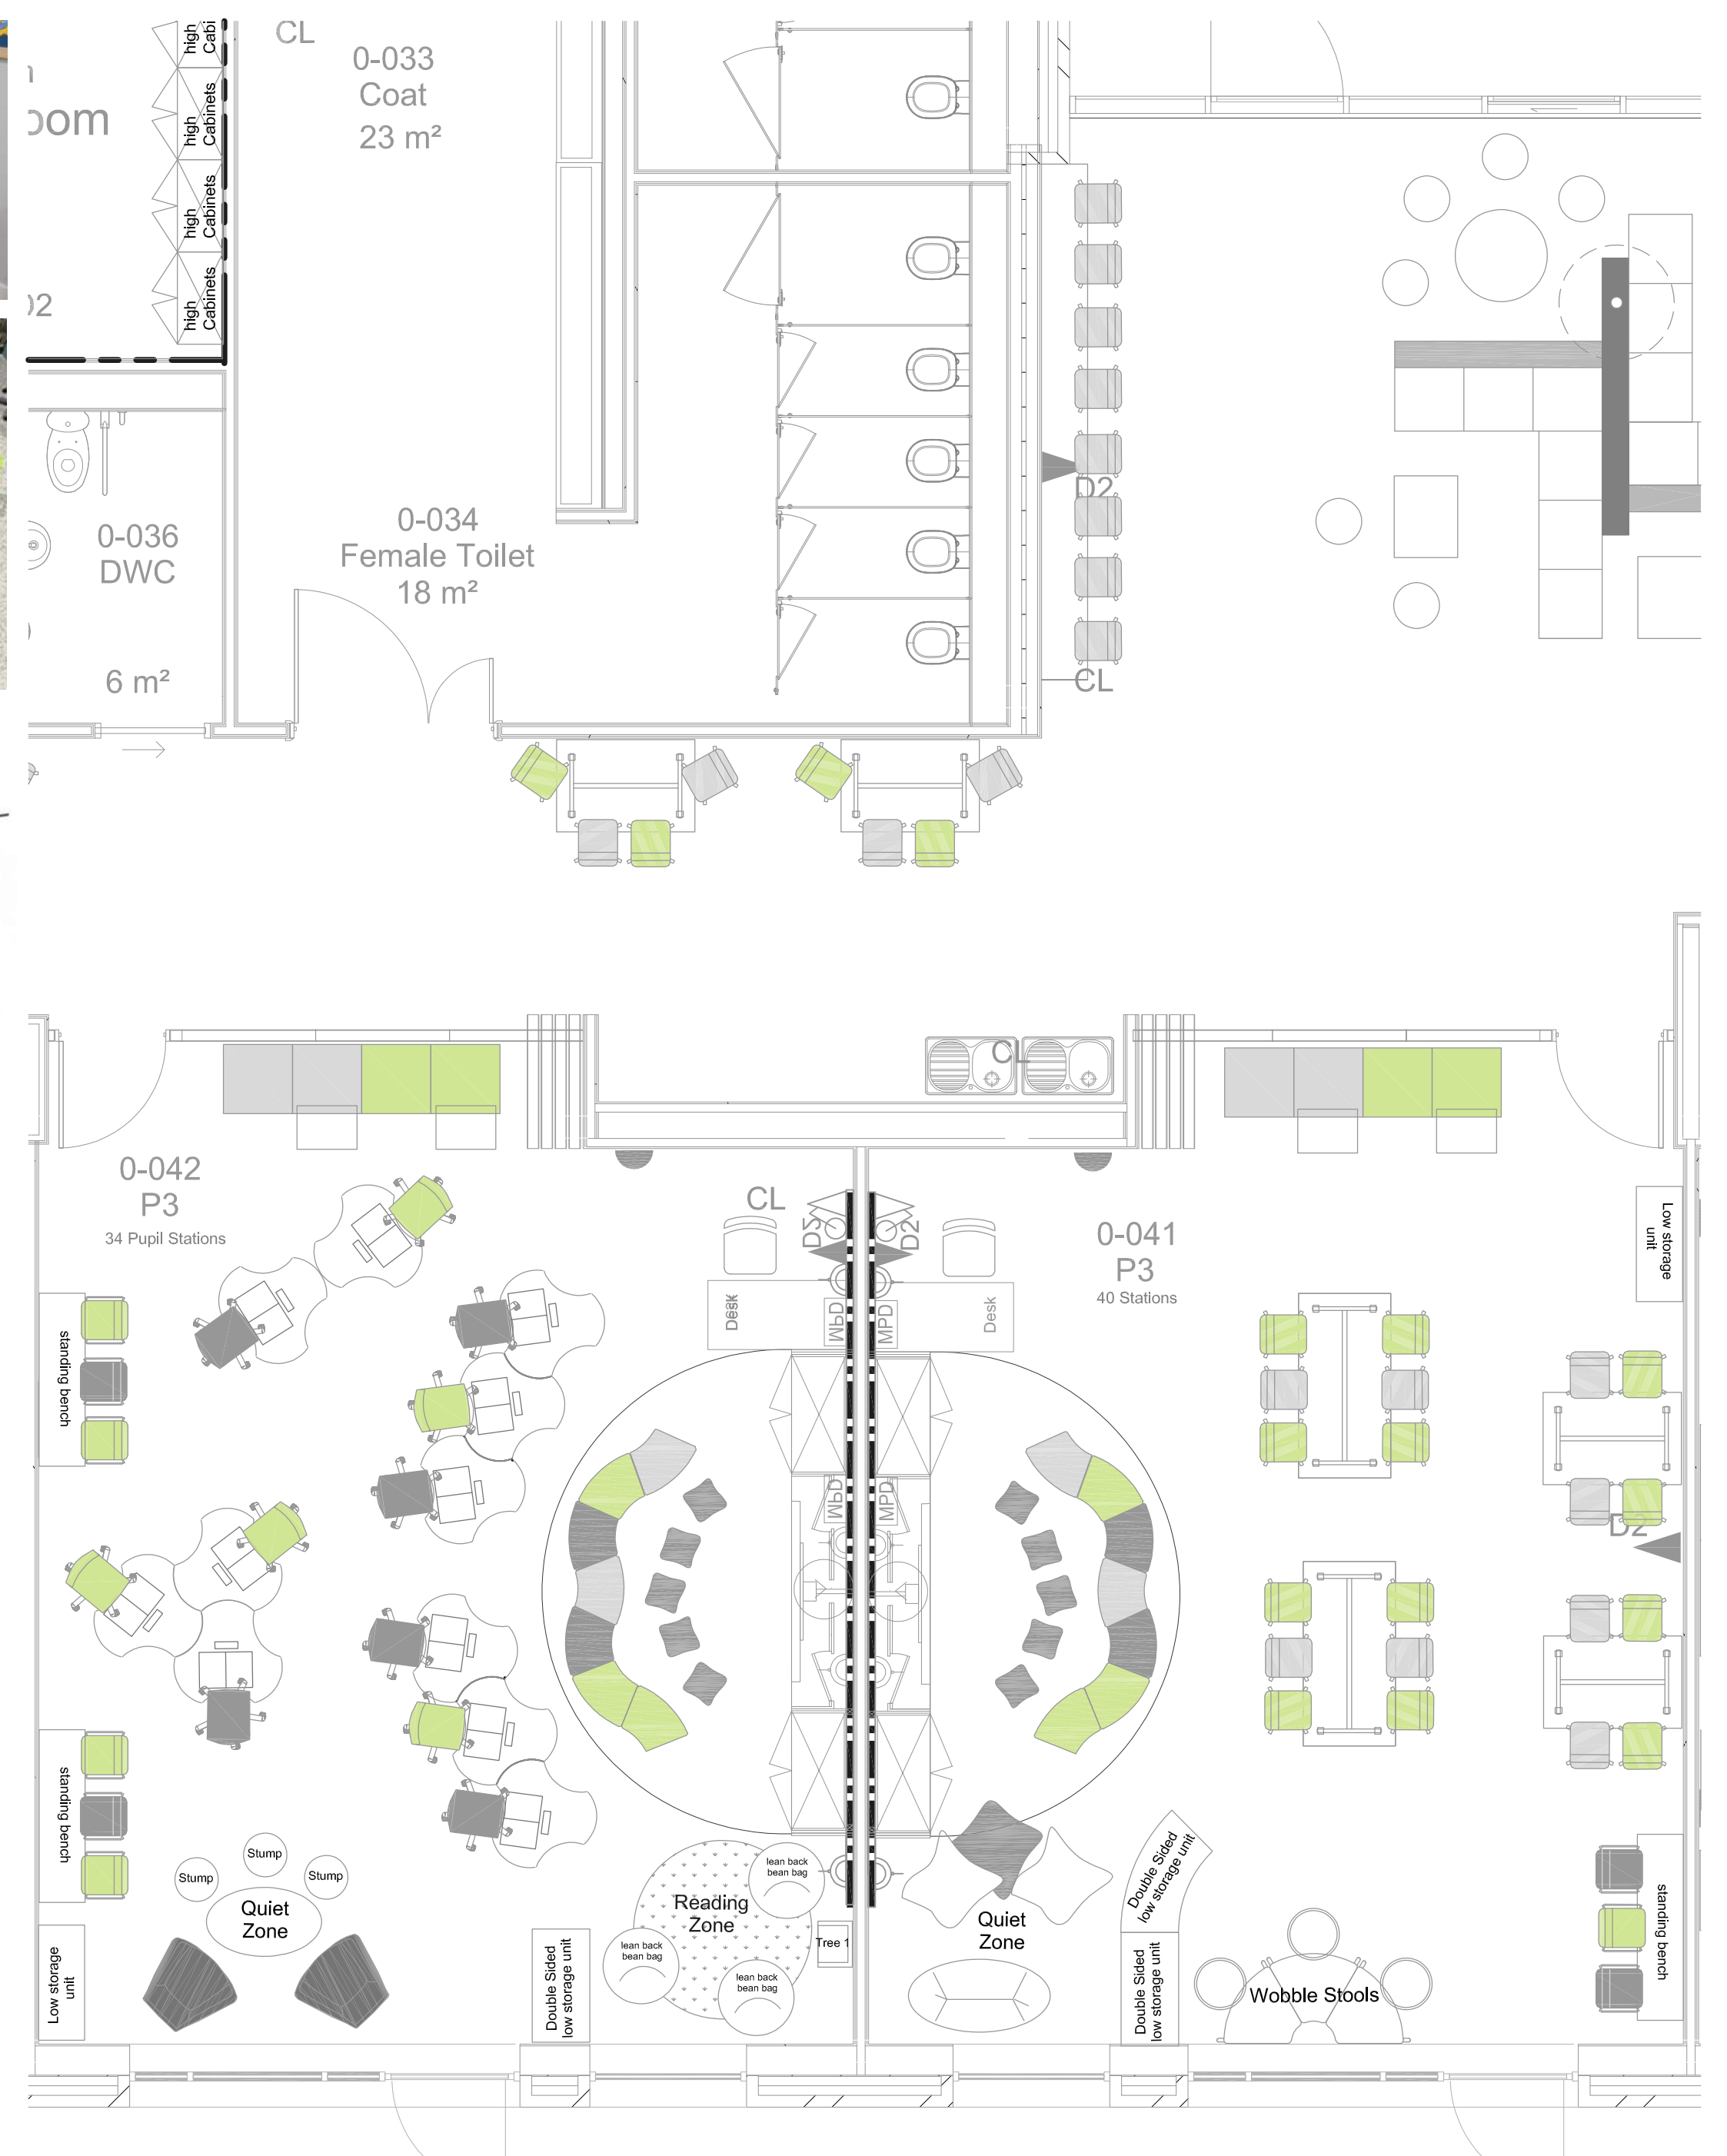

PRIMARY 3 CLASSROOM PLANS: 1:50

EDINBURGH
THE CITY OF EDINBURGH COUNCIL
CAPITAL PROGRAMME TEAM
4 East Market Street, Edinburgh. EH8 8BG
Tel. 0131 200 2000 Fax. 0131 529 6209

Project. St John's Primary School			
Drawing Title. P3 classrooms & break out area			
Project No. F0190	Purpose/Issue. For Approval	Date. 16.4.18	
Drawing No. ID(80)006	Rev. -	Scale. 1:50	Drawn. KC
		Checked/Date	