


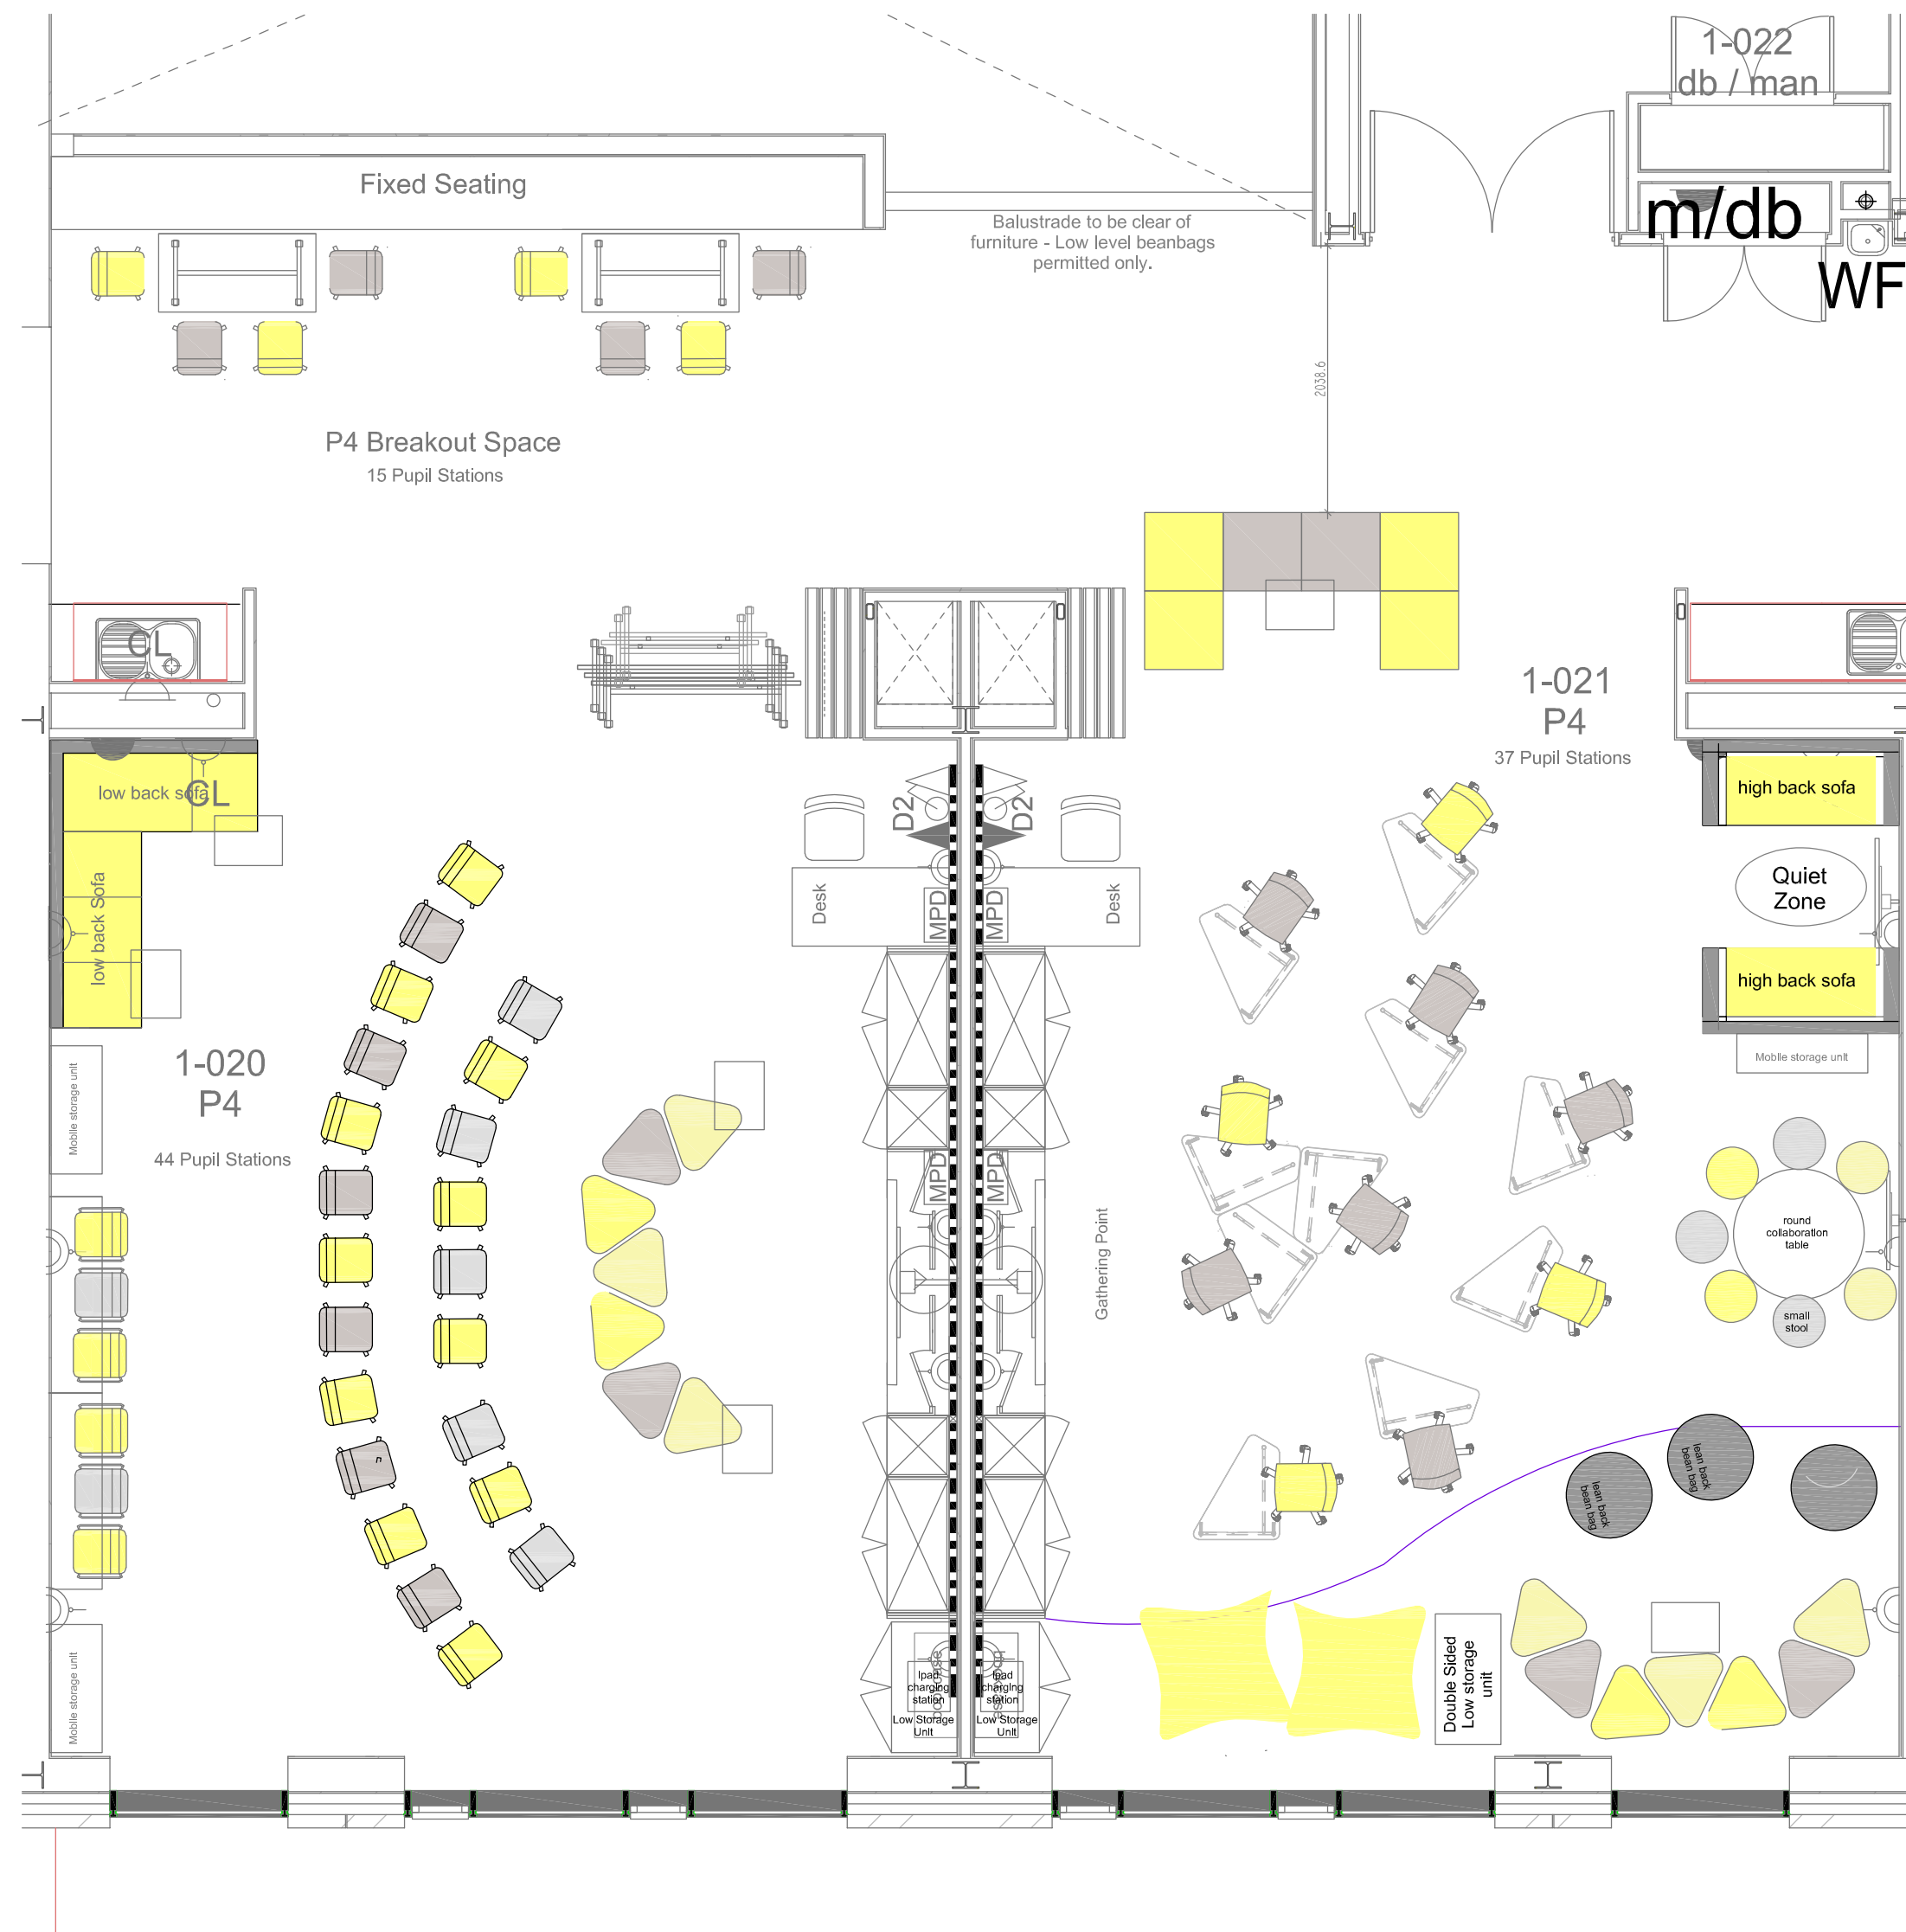

PRIMARY 4 CLASSROOM ALTERNATIVE LAYOUT PLAN: 1:50



LOCATION PLAN: NTS

EDINBURGH
THE CITY OF EDINBURGH COUNCIL
CORPORATE PROPERTY
4 East Market Street, Edinburgh. EH8 8BG
Tel. 0131 200 2000 Fax.0131 529 6209

Project: St Johns Primary School				
Drawing Title: P4 Proposed Layout B				
Project No. F0190		Purpose/Issue. Construction	Date. 16.04.18	
Drawing No. ID (80) 008 B	Rev. B	Scale. 1:50	Drawn. KC	
DO NOT SCALE THIS DRAWING				