
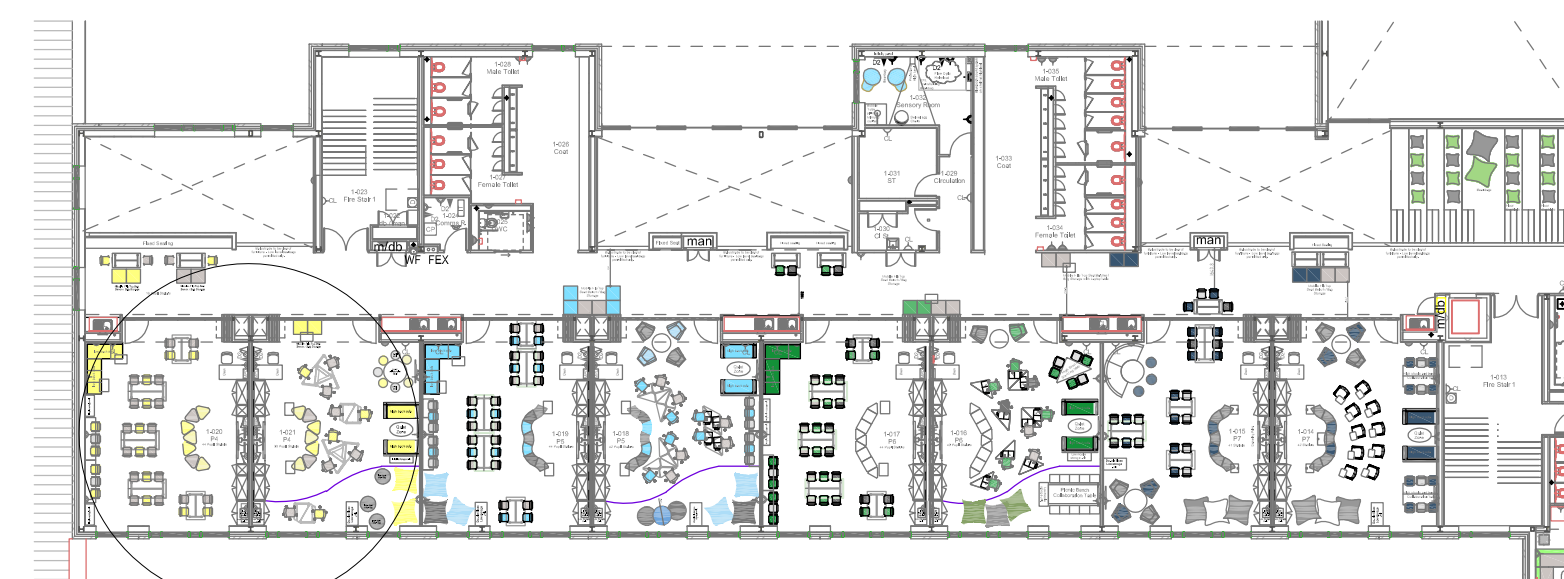
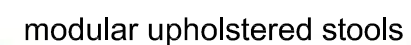


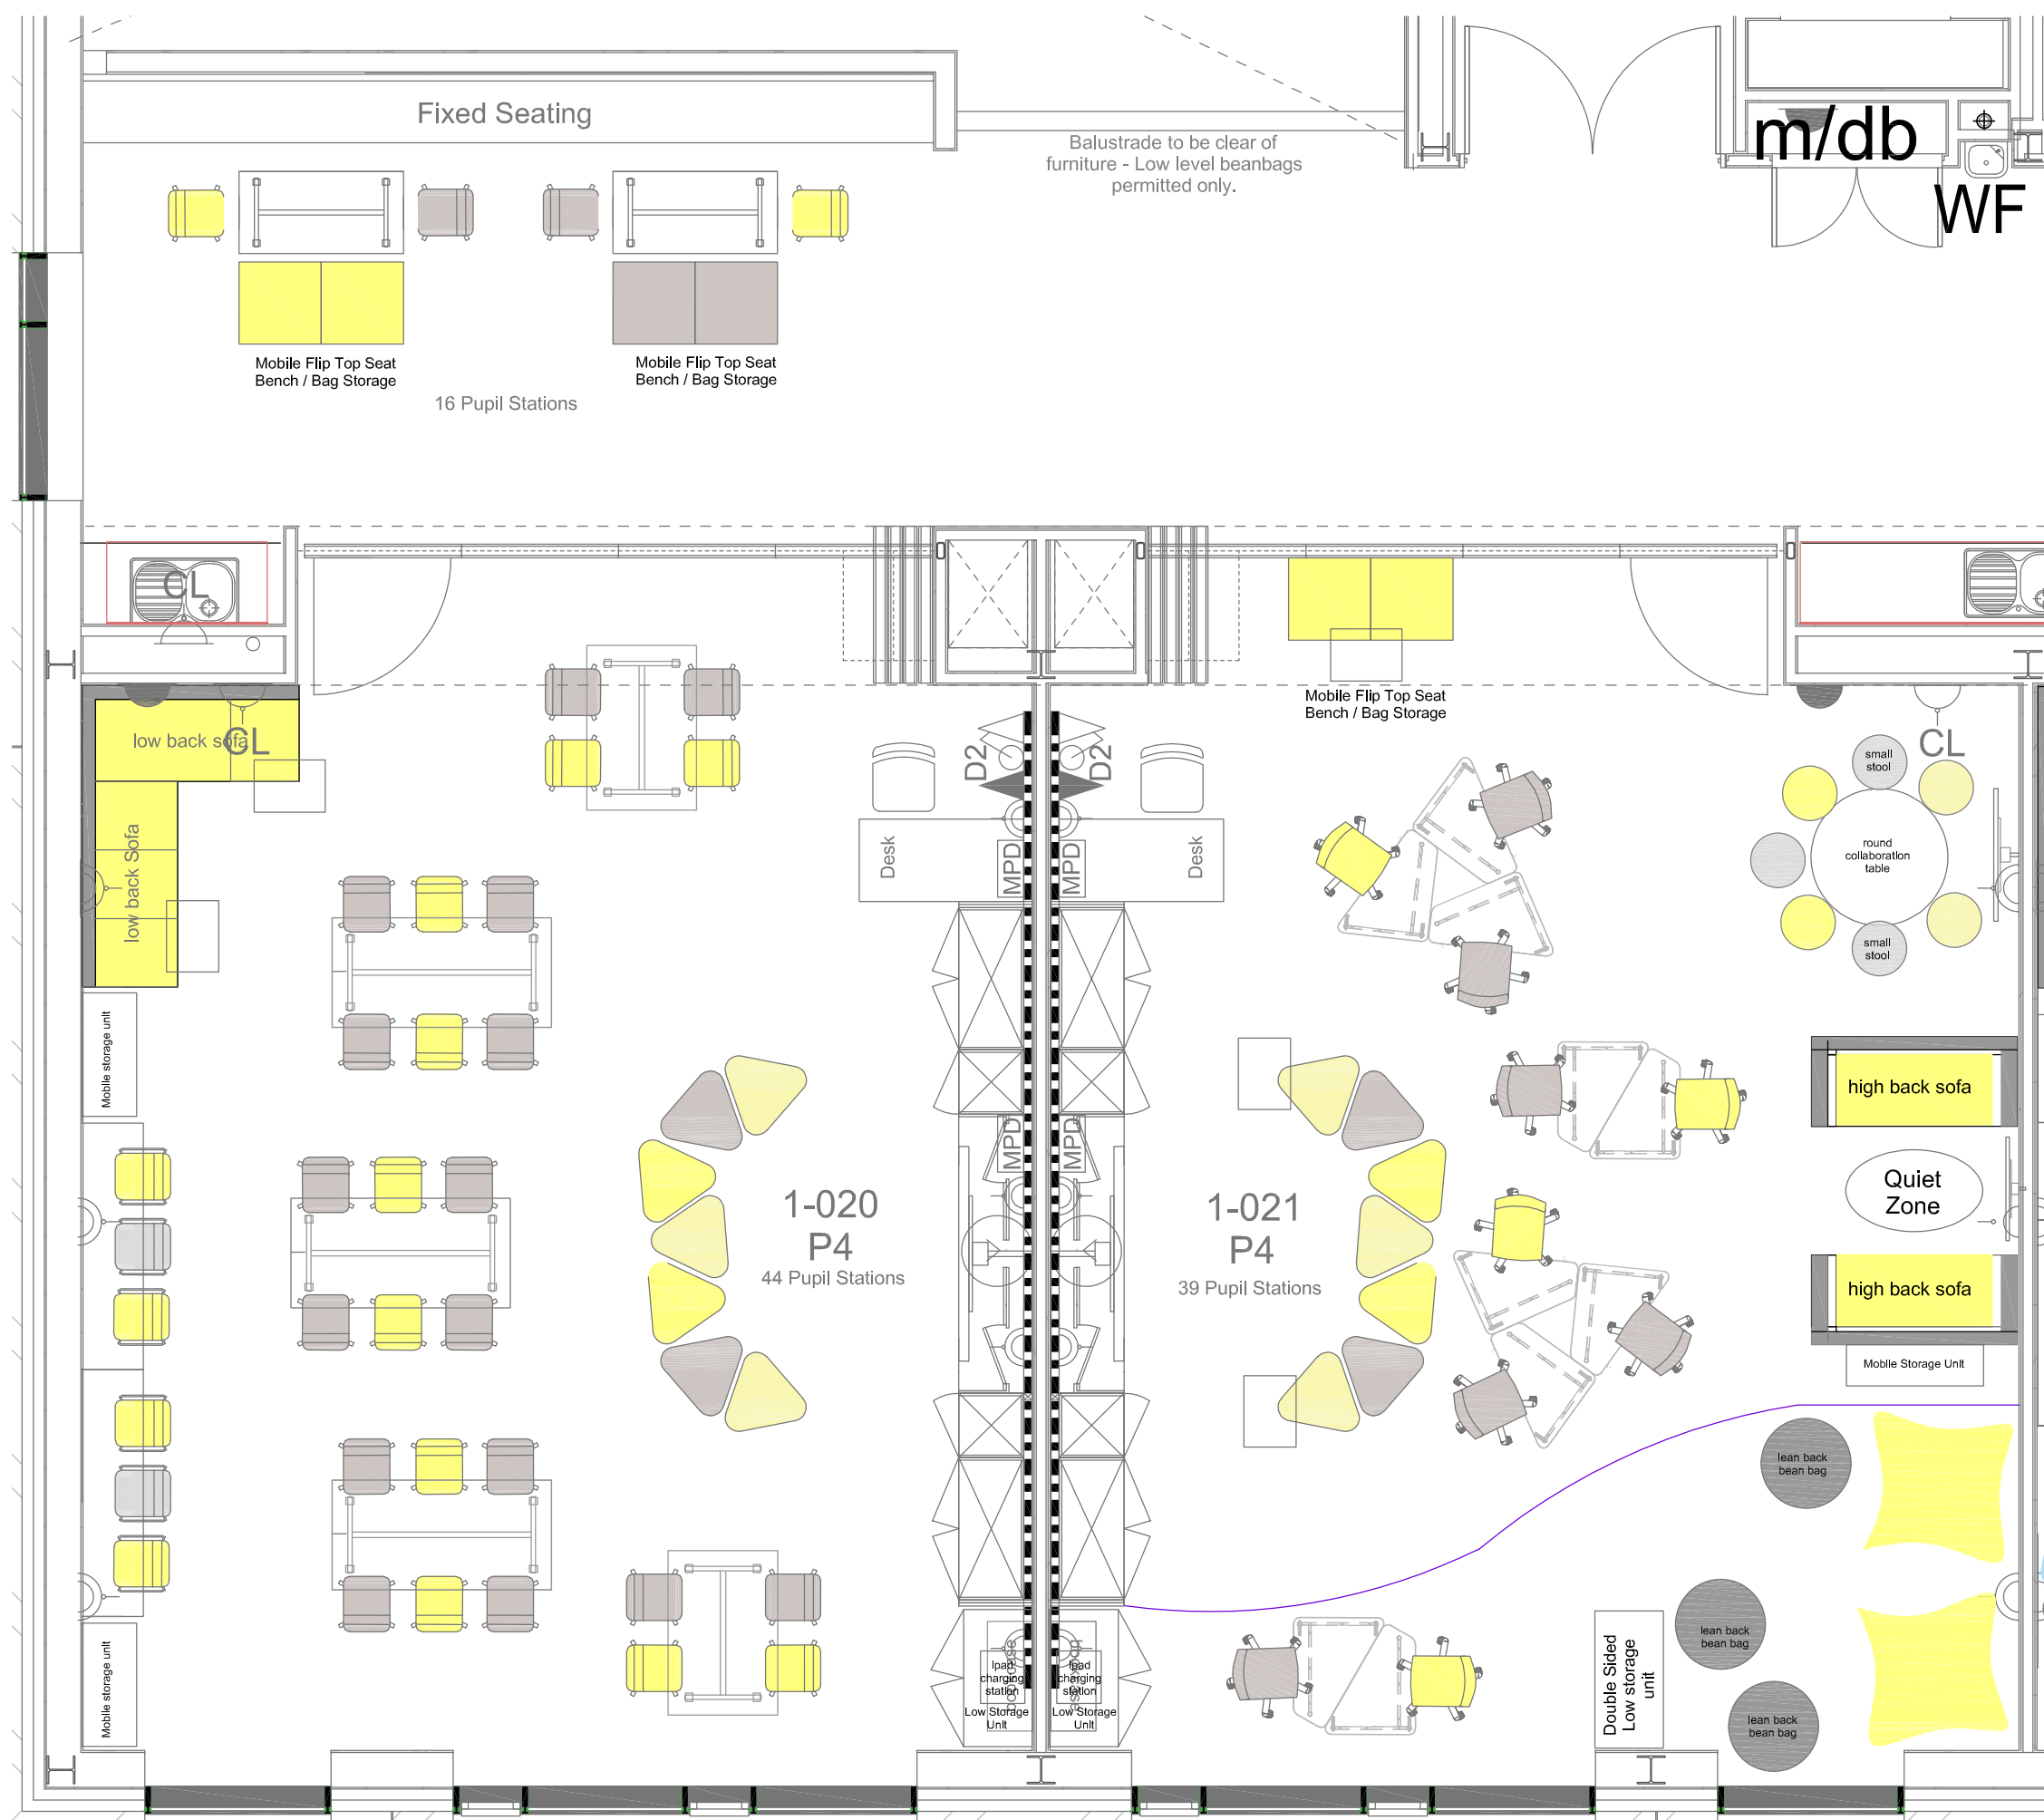

REV B Update to breakout space furniture positions 21/06/18 KR

◆ EDINBURGH ◆
THE CITY OF EDINBURGH COUNCIL

CORPORATE PROPERTY
4 East Market Street, Edinburgh. EH8 8BG
Tel. 0131 200 2000 Fax. 0131 529 6209

Project. St Johns Primary School				
Drawing Title. P4 Proposed Layout				
Project No. F0190			Purpose/Issue. Construction	Date. 16.04.18
Drawing No. ID (80) 008	Rev. B	Scale. 1:50	Drawn. KC	