


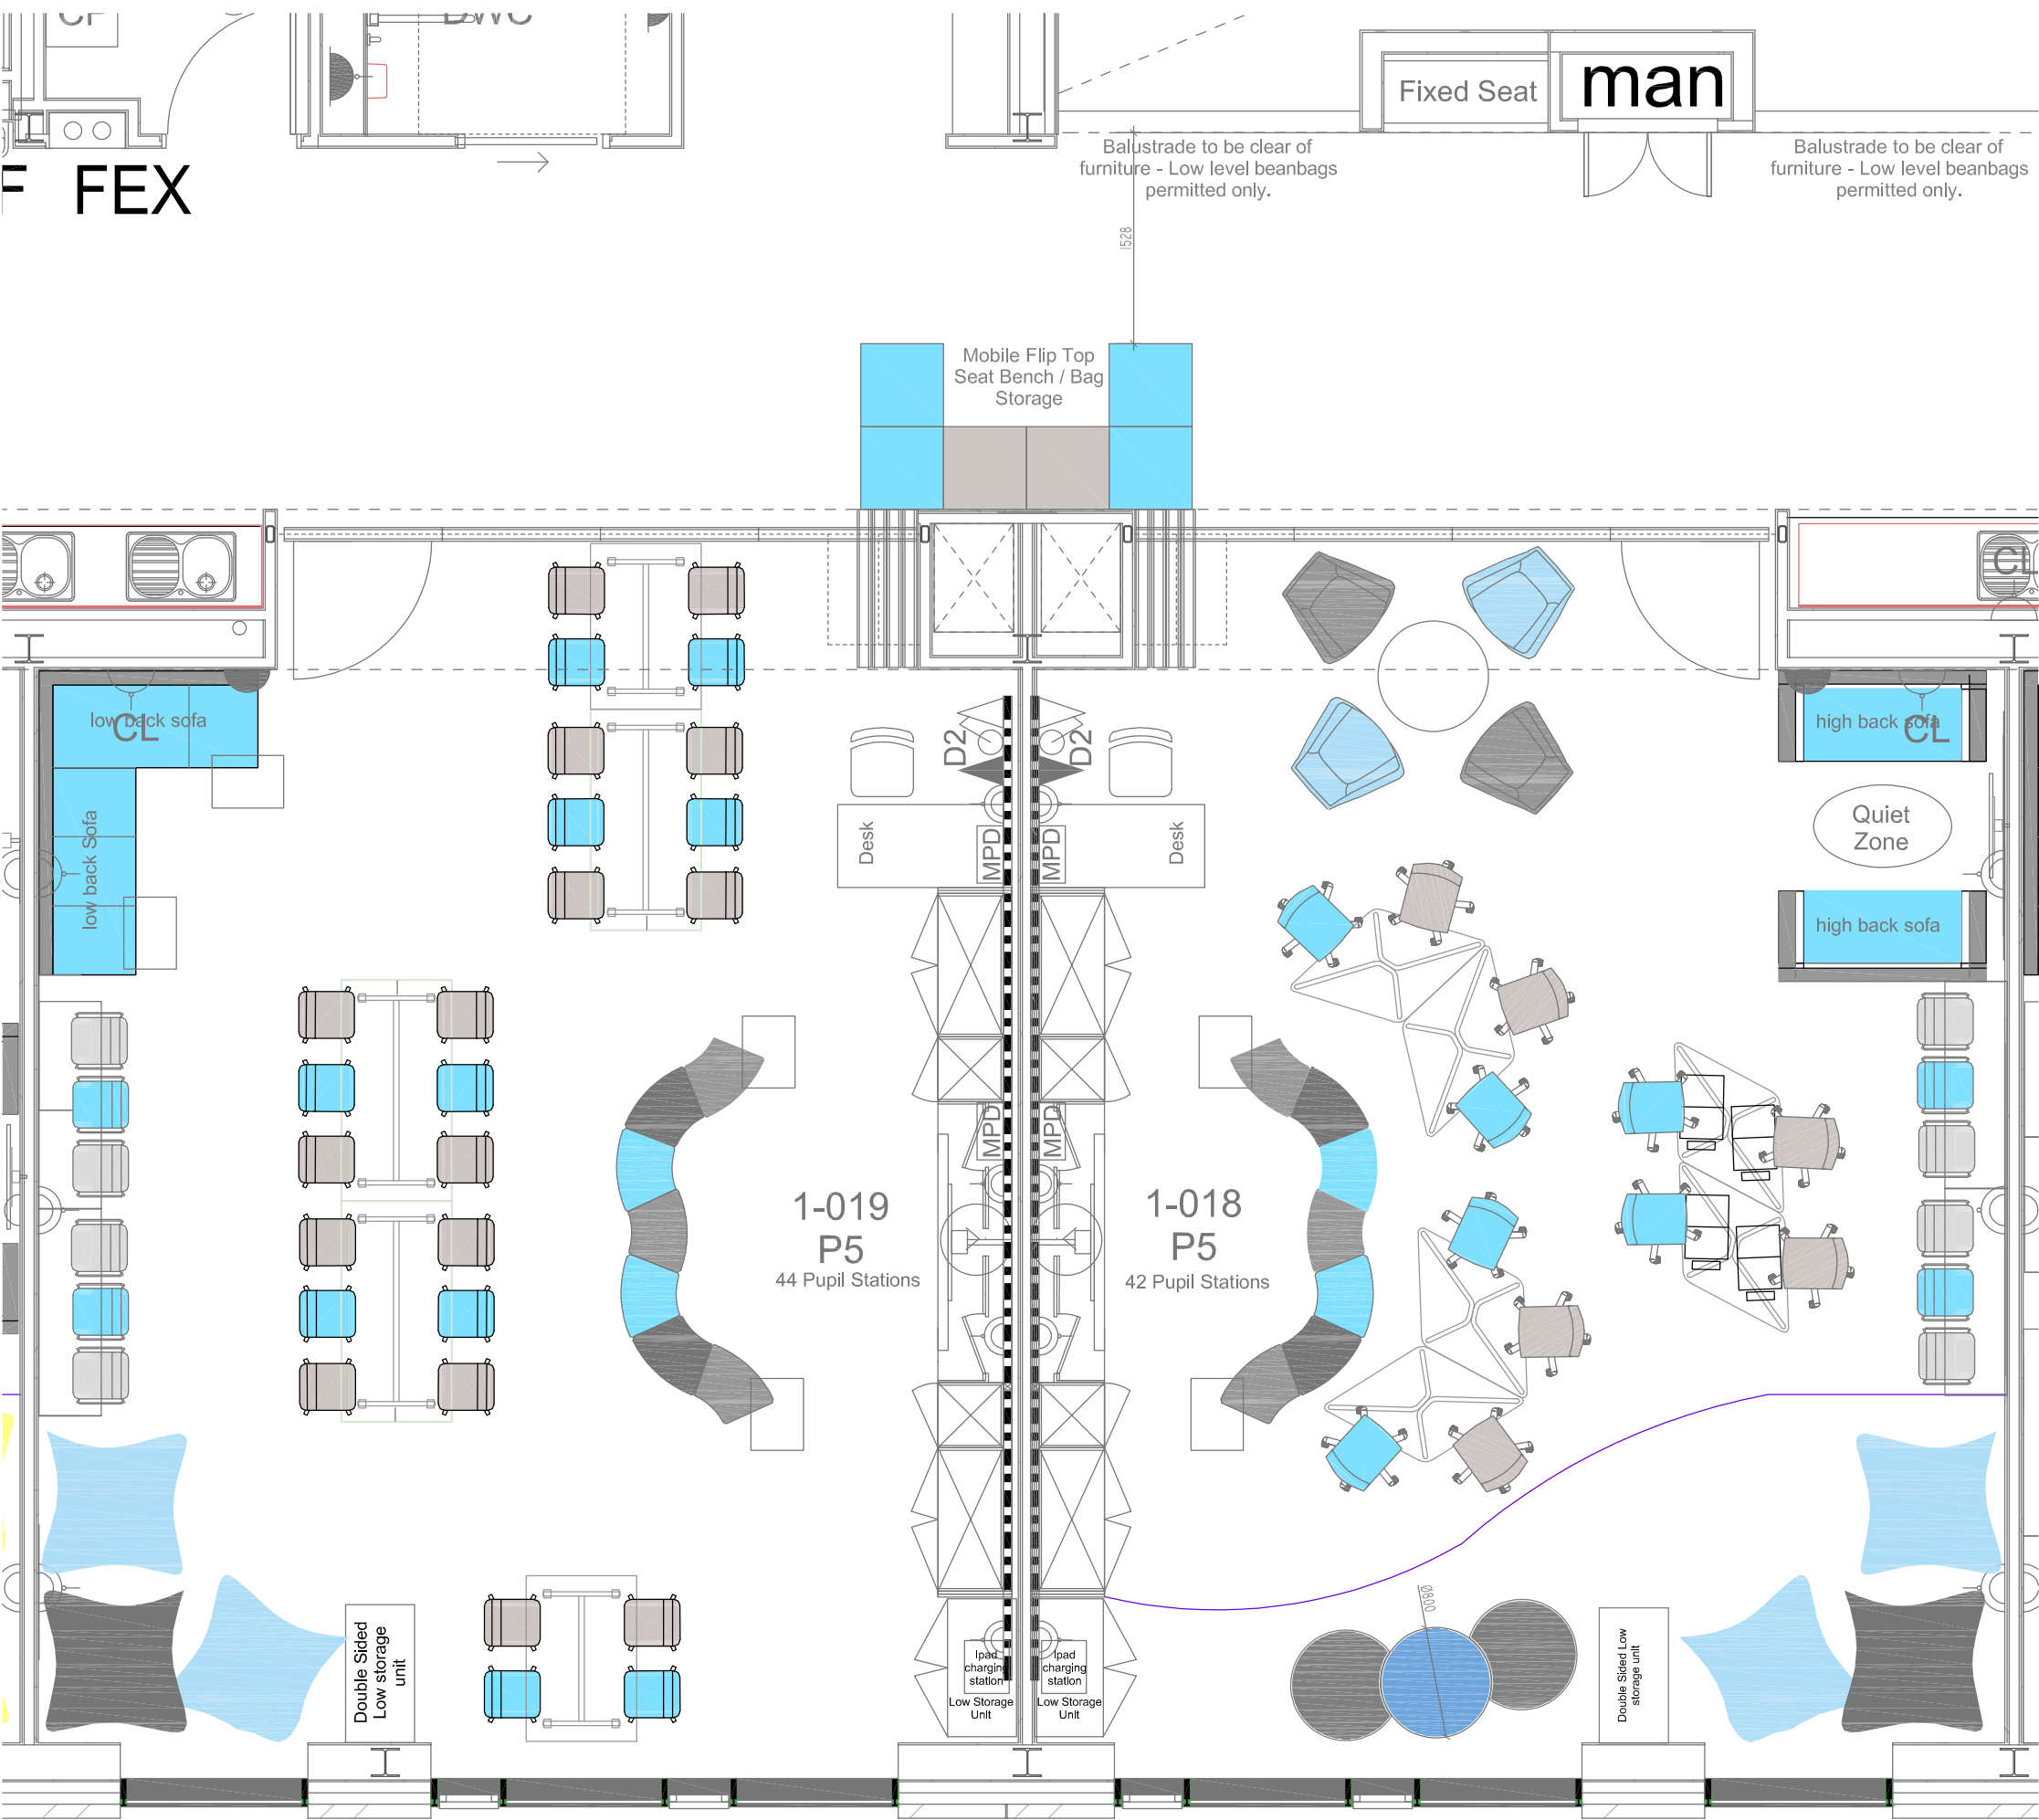


PRIMARY 5 CLASSROOM PLAN: 1:50



collaboration table



collaboration chairs

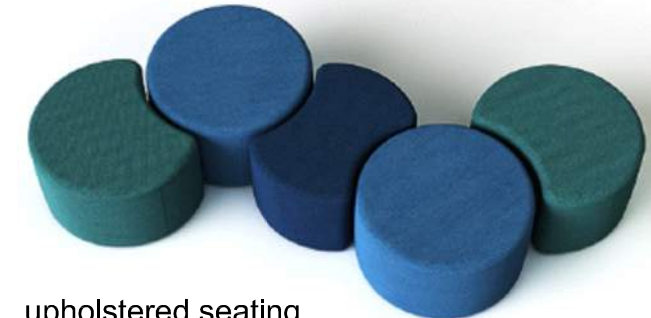

upholstered seating




jewel tables



double sided bookcases



teaching walls with writeable doors for collaboration

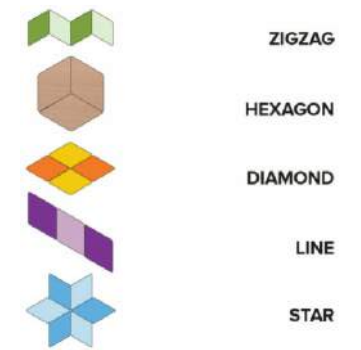

ZIGZAG
HEXAGON
DIAMOND
LINE
STAR



modular upholstered stools

laptop tables for use at sofas and stools



high backed sofas with monitor and apple TV device for group work sharing and displays



bean bags



example image for classroom layout 018-019




postura task chairs



carpet and furniture colour scheme

LOCATION PLAN: NTS

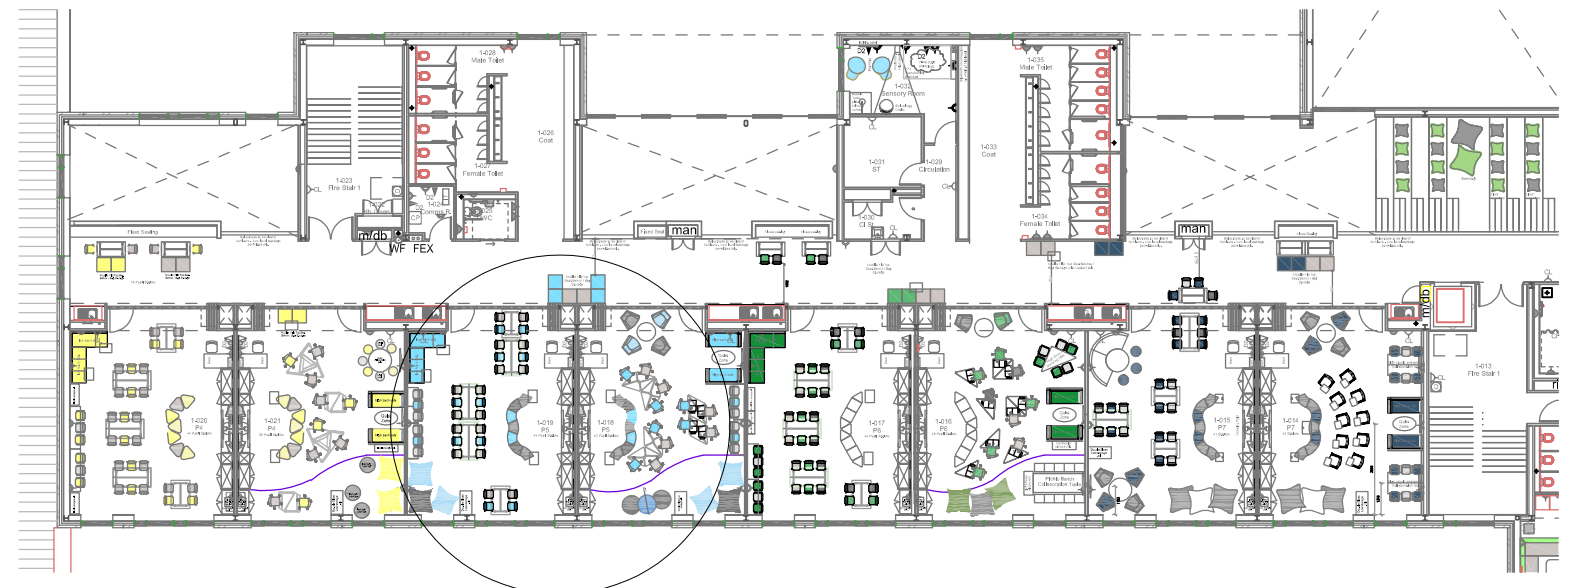

EDINBURGH
THE CITY OF EDINBURGH COUNCIL
CORPORATE PROPERTY
4 East Market Street, Edinburgh. EH8 8BG
Tel. 0131 200 2000 Fax. 0131 529 6209

Project: St Johns Primary School			
Drawing Title: P5 Proposed Layout			
Project No. F0190	Purpose/Issue. Construction	Date. 16.04.18	
Drawing No. ID (80) 009	Rev. B	Scale. 1:50	Drawn. KC
DO NOT SCALE THIS DRAWING			