


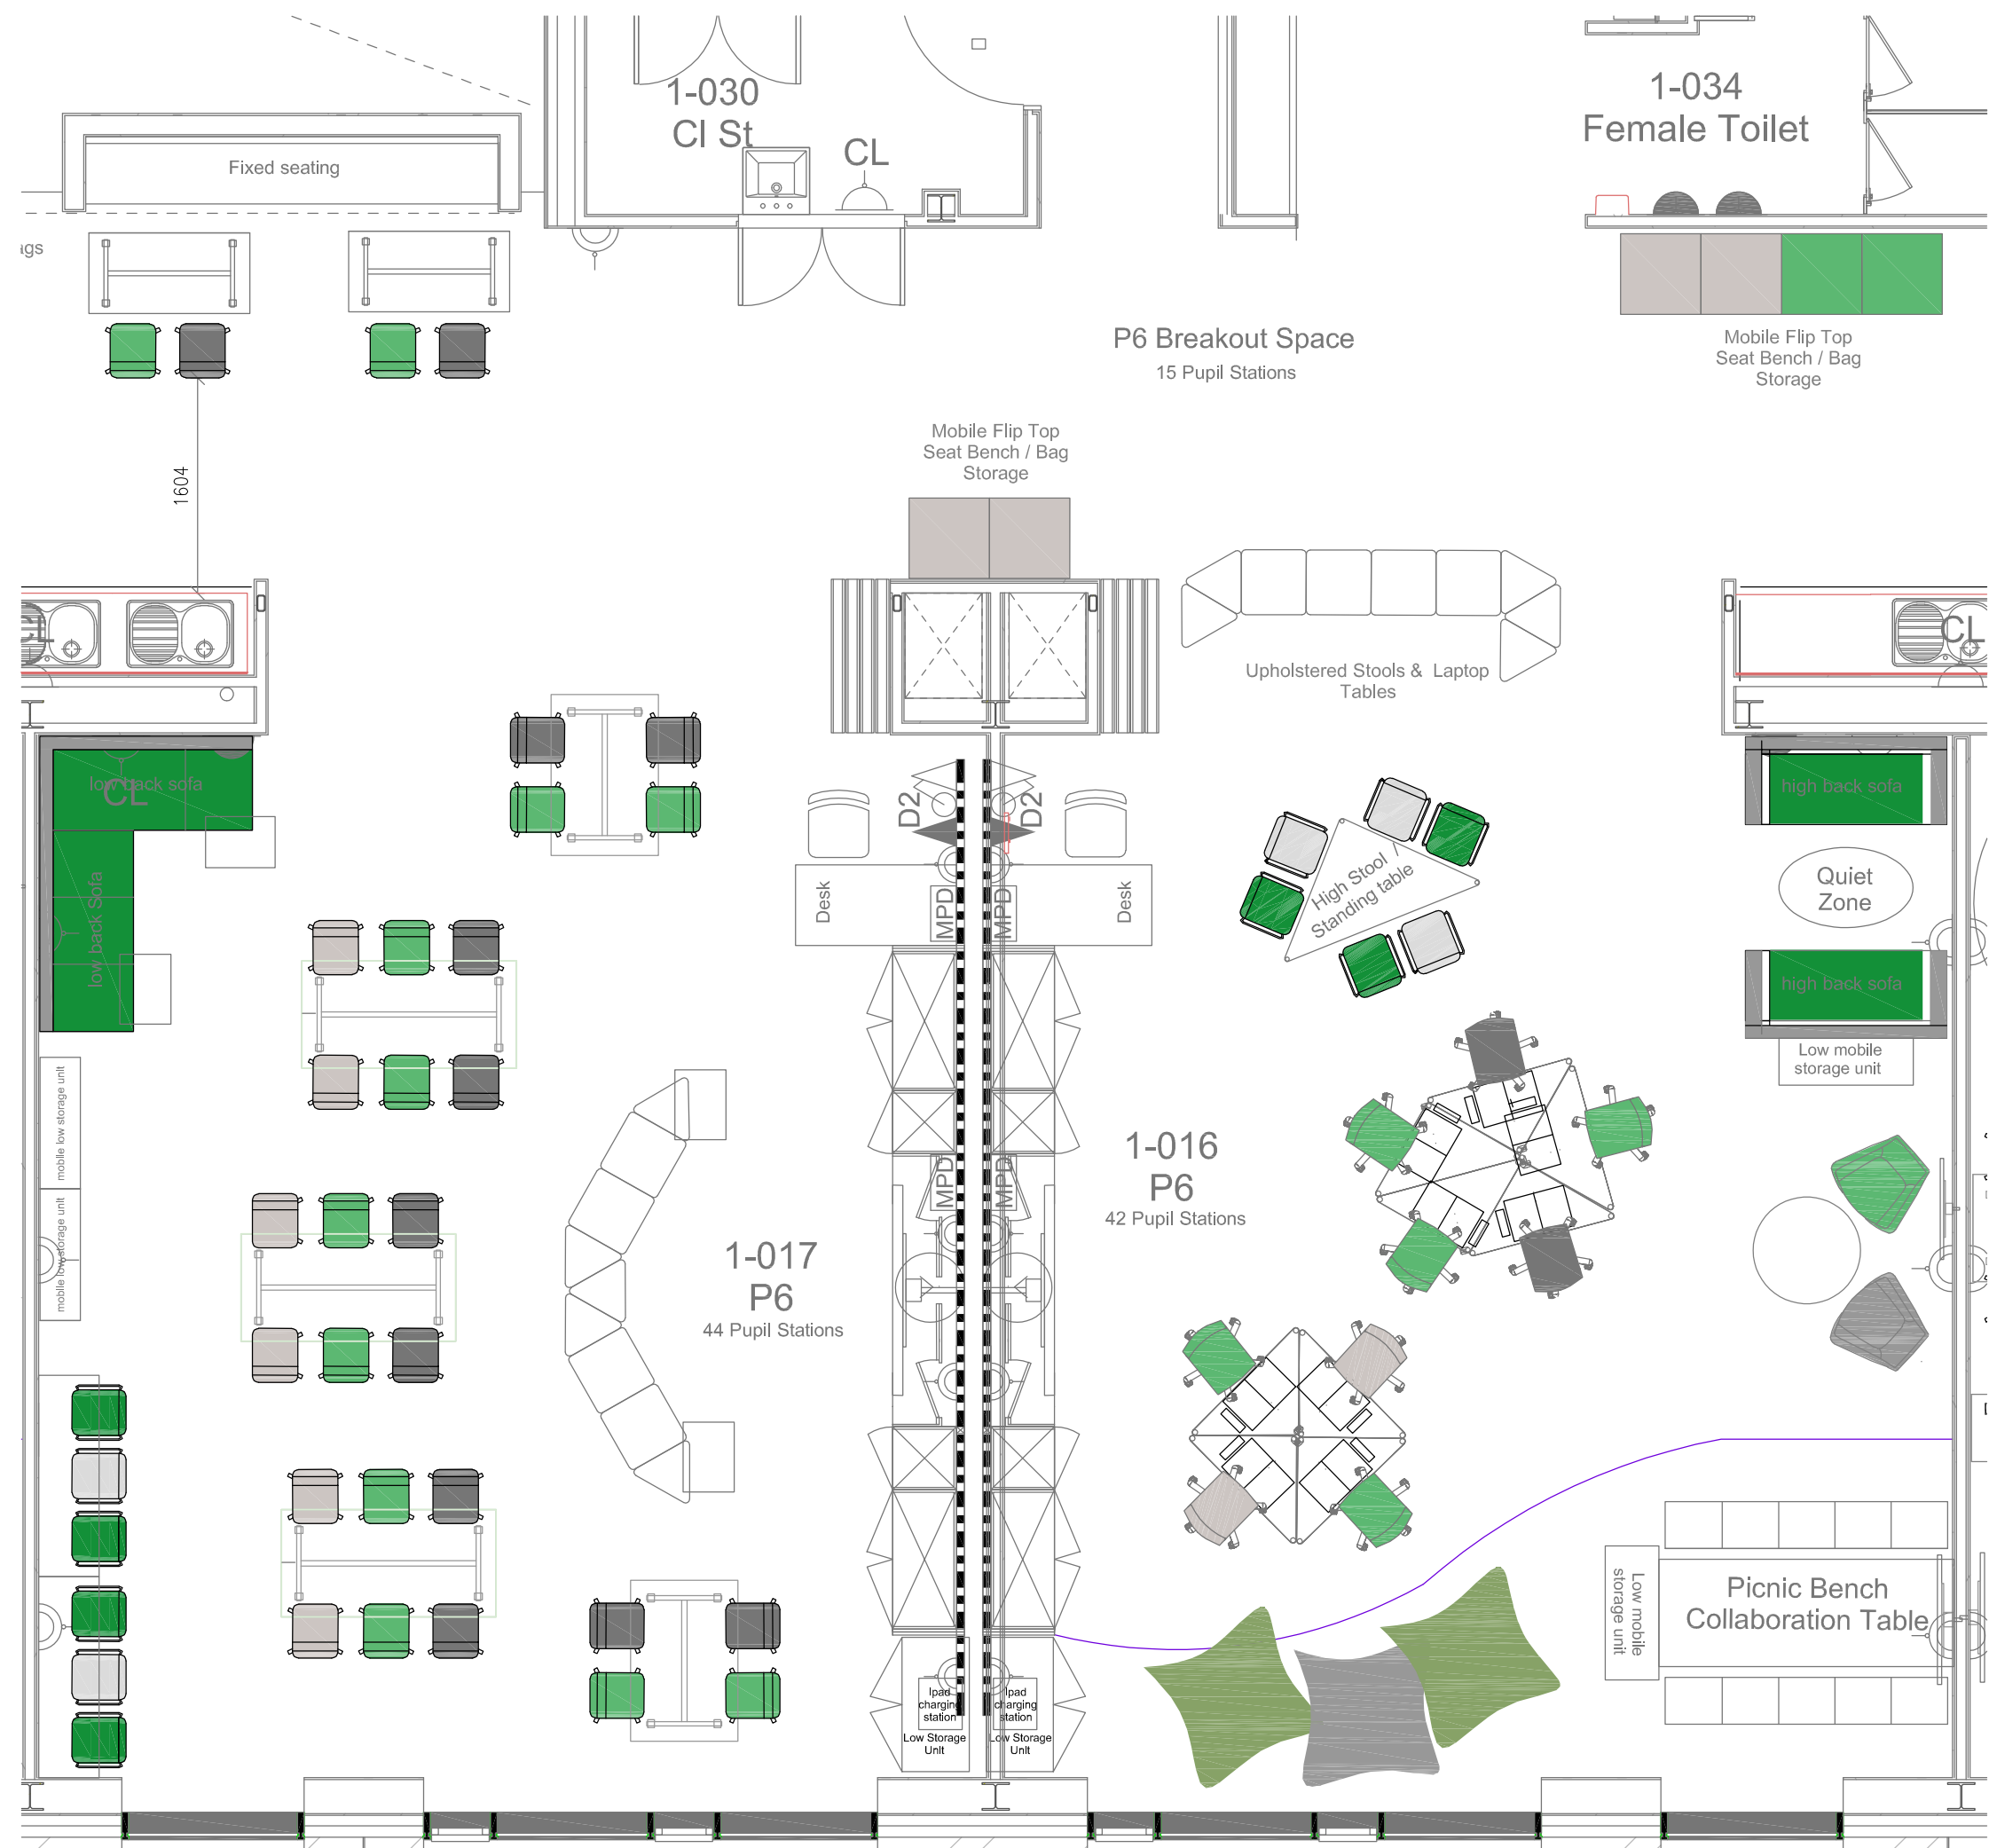

PRIMARY 6 CLASSROOM ALTERNATIVE LAYOUT PLAN: 1:50



LOCATION PLAN: NTS

EDINBURGH
THE CITY OF EDINBURGH COUNCIL

CORPORATE PROPERTY
4 East Market Street, Edinburgh. EH8 8BG
Tel. 0131 200 2000 Fax. 0131 529 6209

Project: St Johns Primary School			
Drawing Title: P6 Proposed Layout B			
Project No. F0190	Purpose/Issue. Construction	Date. 16.04.18	
Drawing No. ID (80) 010 B	Rev. B	Scale. 1:50	Drawn. KC
DO NOT SCALE THIS DRAWING			