


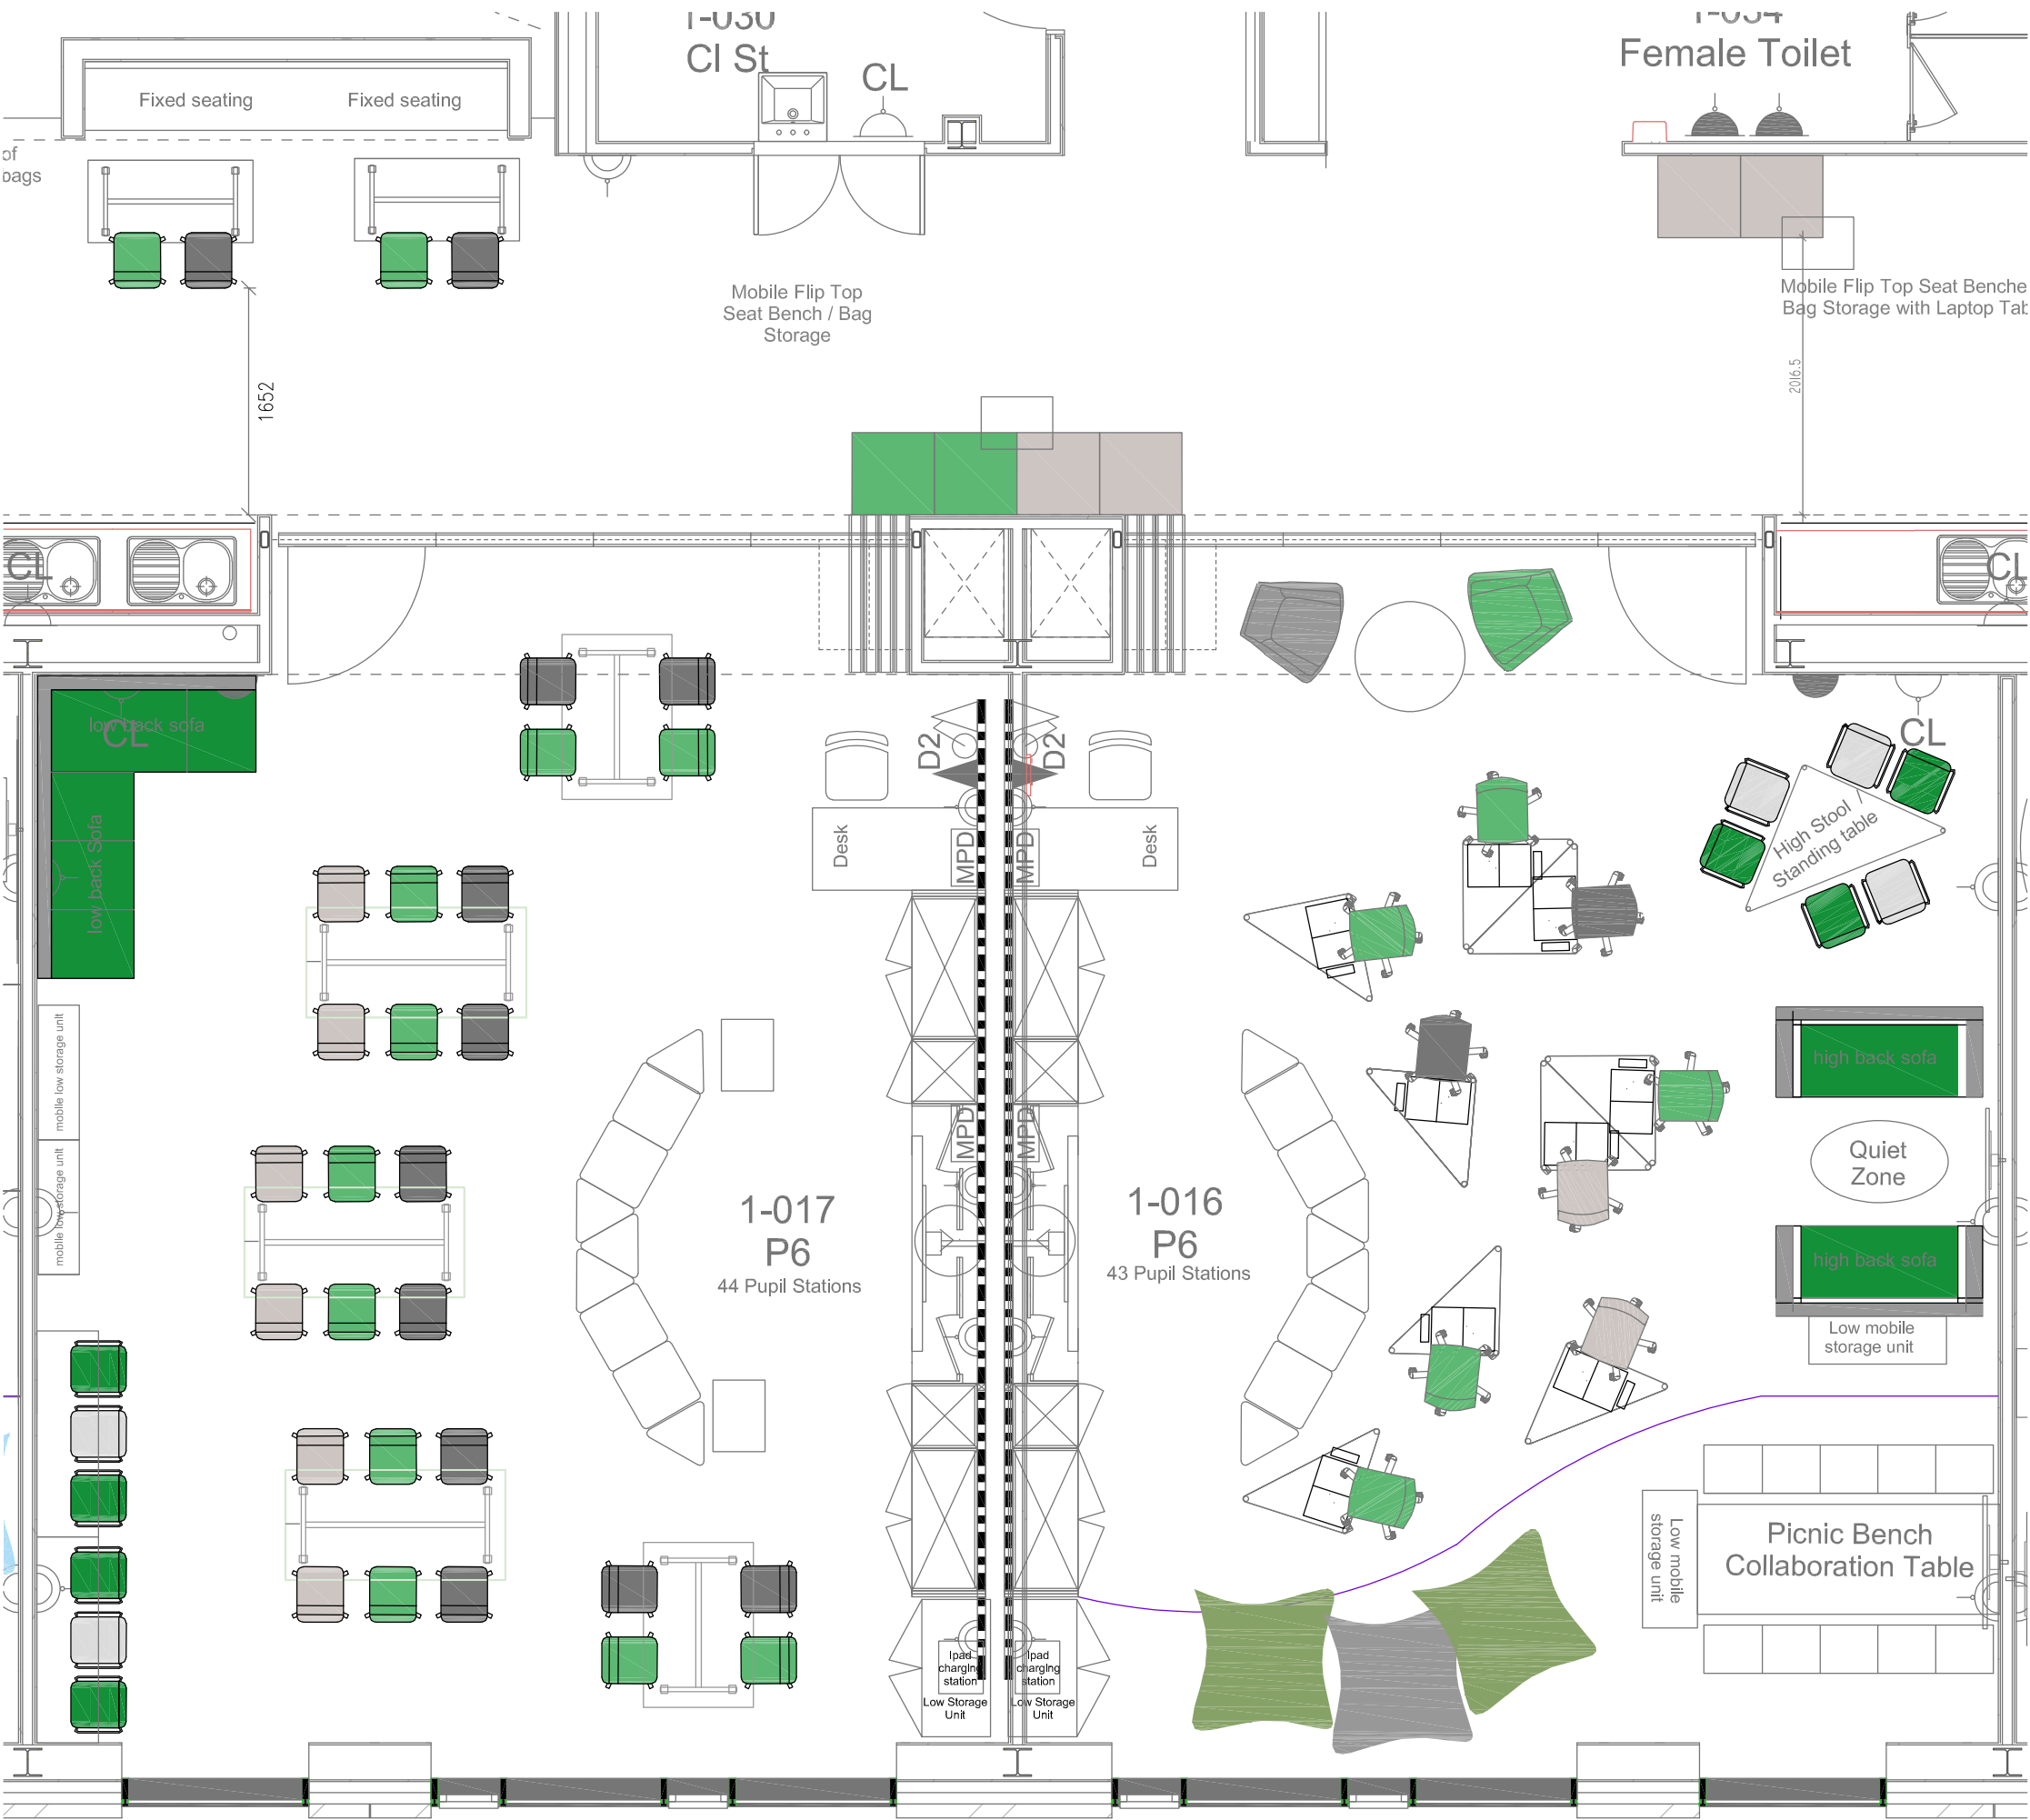

PRIMARY 6 CLASSROOM PLAN: 1:50



VS Tri tables



bean bags



Tri union stand-at table




bookcase



postura high chair



laptop tables for use at sofas and stools

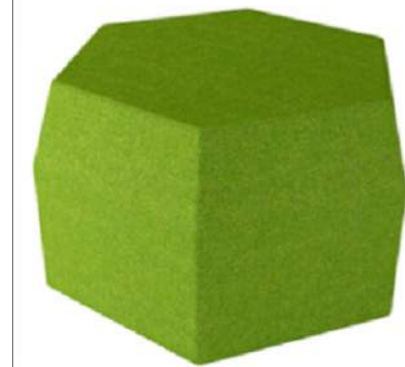

modular upholstered stools



picnic bench collaboration table




high backed sofas with monitor and apple TV device for group work sharing and displays



postura task chairs



carpet and furniture colour scheme

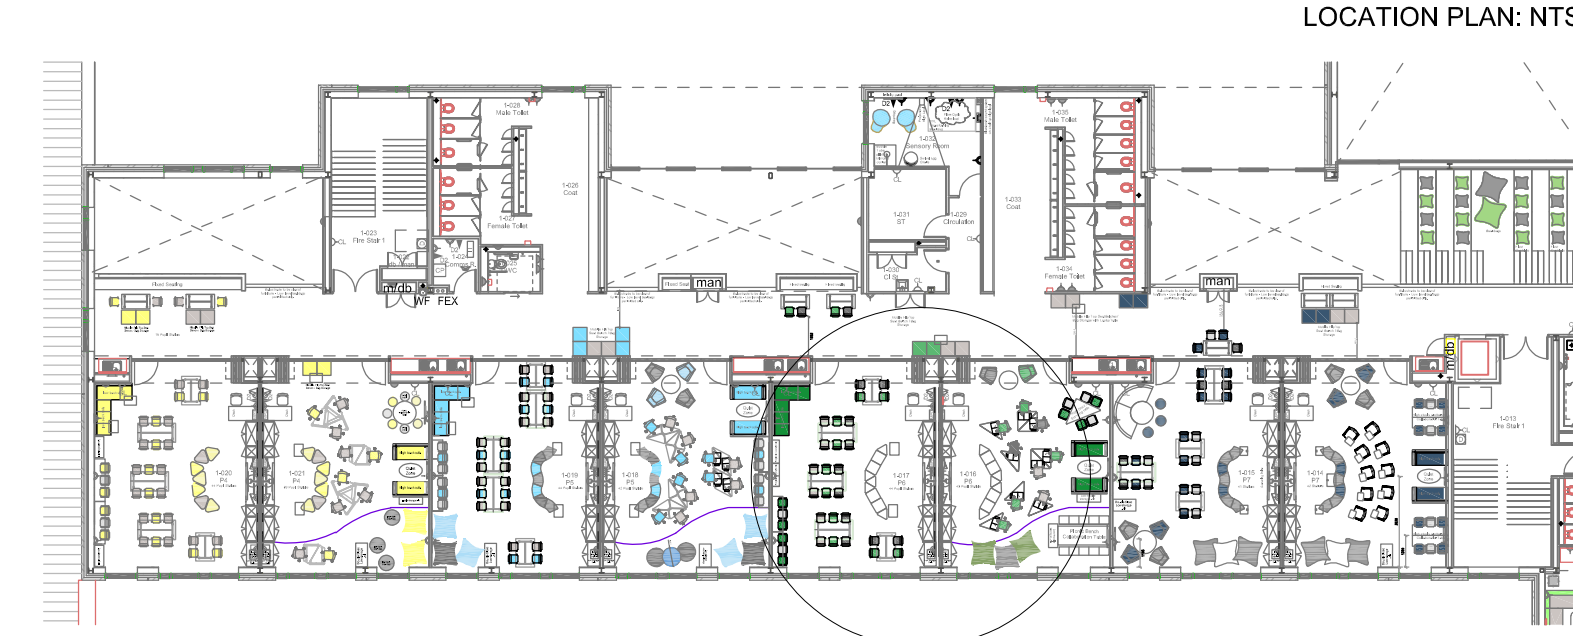

LOCATION PLAN: NTS

**EDINBURGH**  
THE CITY OF EDINBURGH COUNCIL  
**CORPORATE PROPERTY**  
4 East Market Street, Edinburgh. EH8 8BG  
Tel. 0131 200 2000 Fax. 0131 529 6209

|                                      |                                |                   |              |
|--------------------------------------|--------------------------------|-------------------|--------------|
| Project:<br>St John's Primary School |                                |                   |              |
| Drawing Title:<br>P6 Proposed Layout |                                |                   |              |
| Project No.<br>F0190                 | Purpose/Issue.<br>Construction | Date.<br>16.04.18 |              |
| Drawing No.<br>ID (80) 010           | Rev.<br>B                      | Scale.<br>1:50    | Drawn.<br>KC |
| DO NOT SCALE THIS DRAWING            |                                |                   |              |