


PRIMARY 7 CLASSROOM ALTERNATIVE LAYOUT PLAN: 1:50

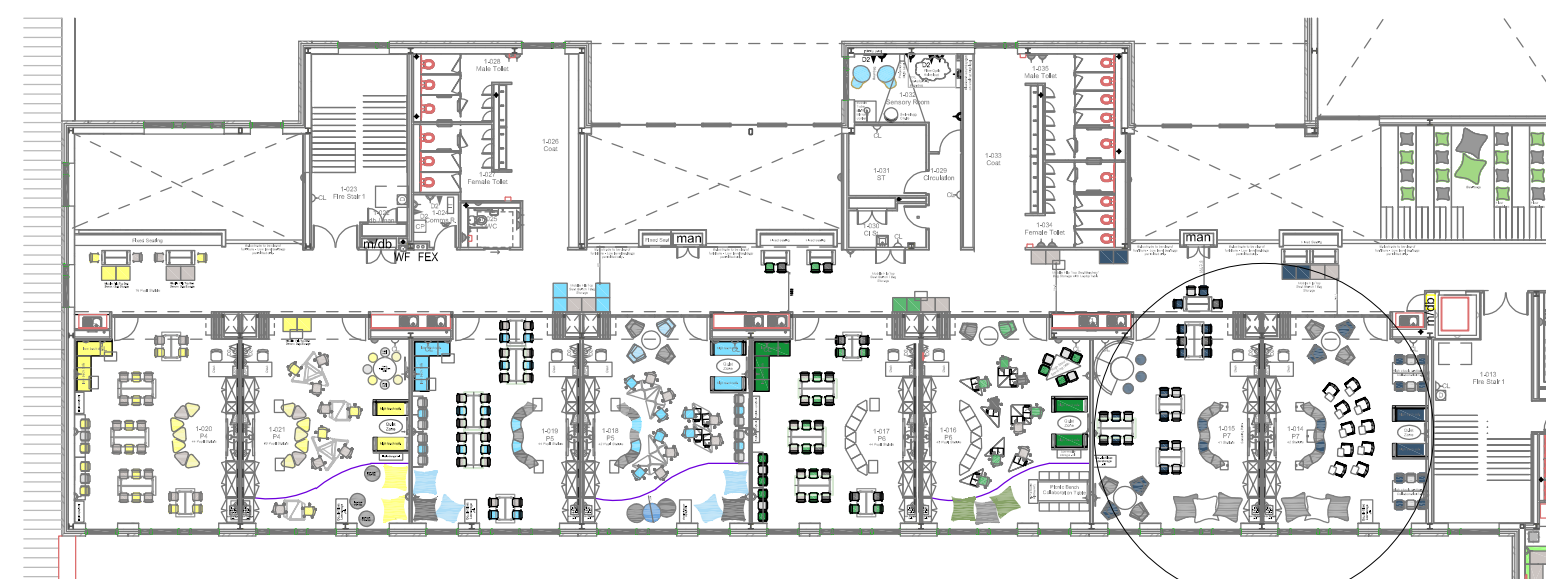

LOCATION PLAN: NTS

EDINBURGH
THE CITY OF EDINBURGH COUNCIL
CORPORATE PROPERTY
4 East Market Street, Edinburgh. EH8 8BG
Tel. 0131 200 2000 Fax. 0131 529 6209

Project St Johns Primary School				
Drawing Title P7 Proposed Layout B				
Project No. F0190	Purpose/Issue. Construction		Date. 16.04.18	
Drawing No. ID (80) 011 B	Rev. B	Scale. 1:50	Drawn. KC	
DO NOT SCALE THIS DRAWING				